



1 2 3 4 5 6 7 8 9 10



TOTAL BUILDING AREA=277061 S.F.

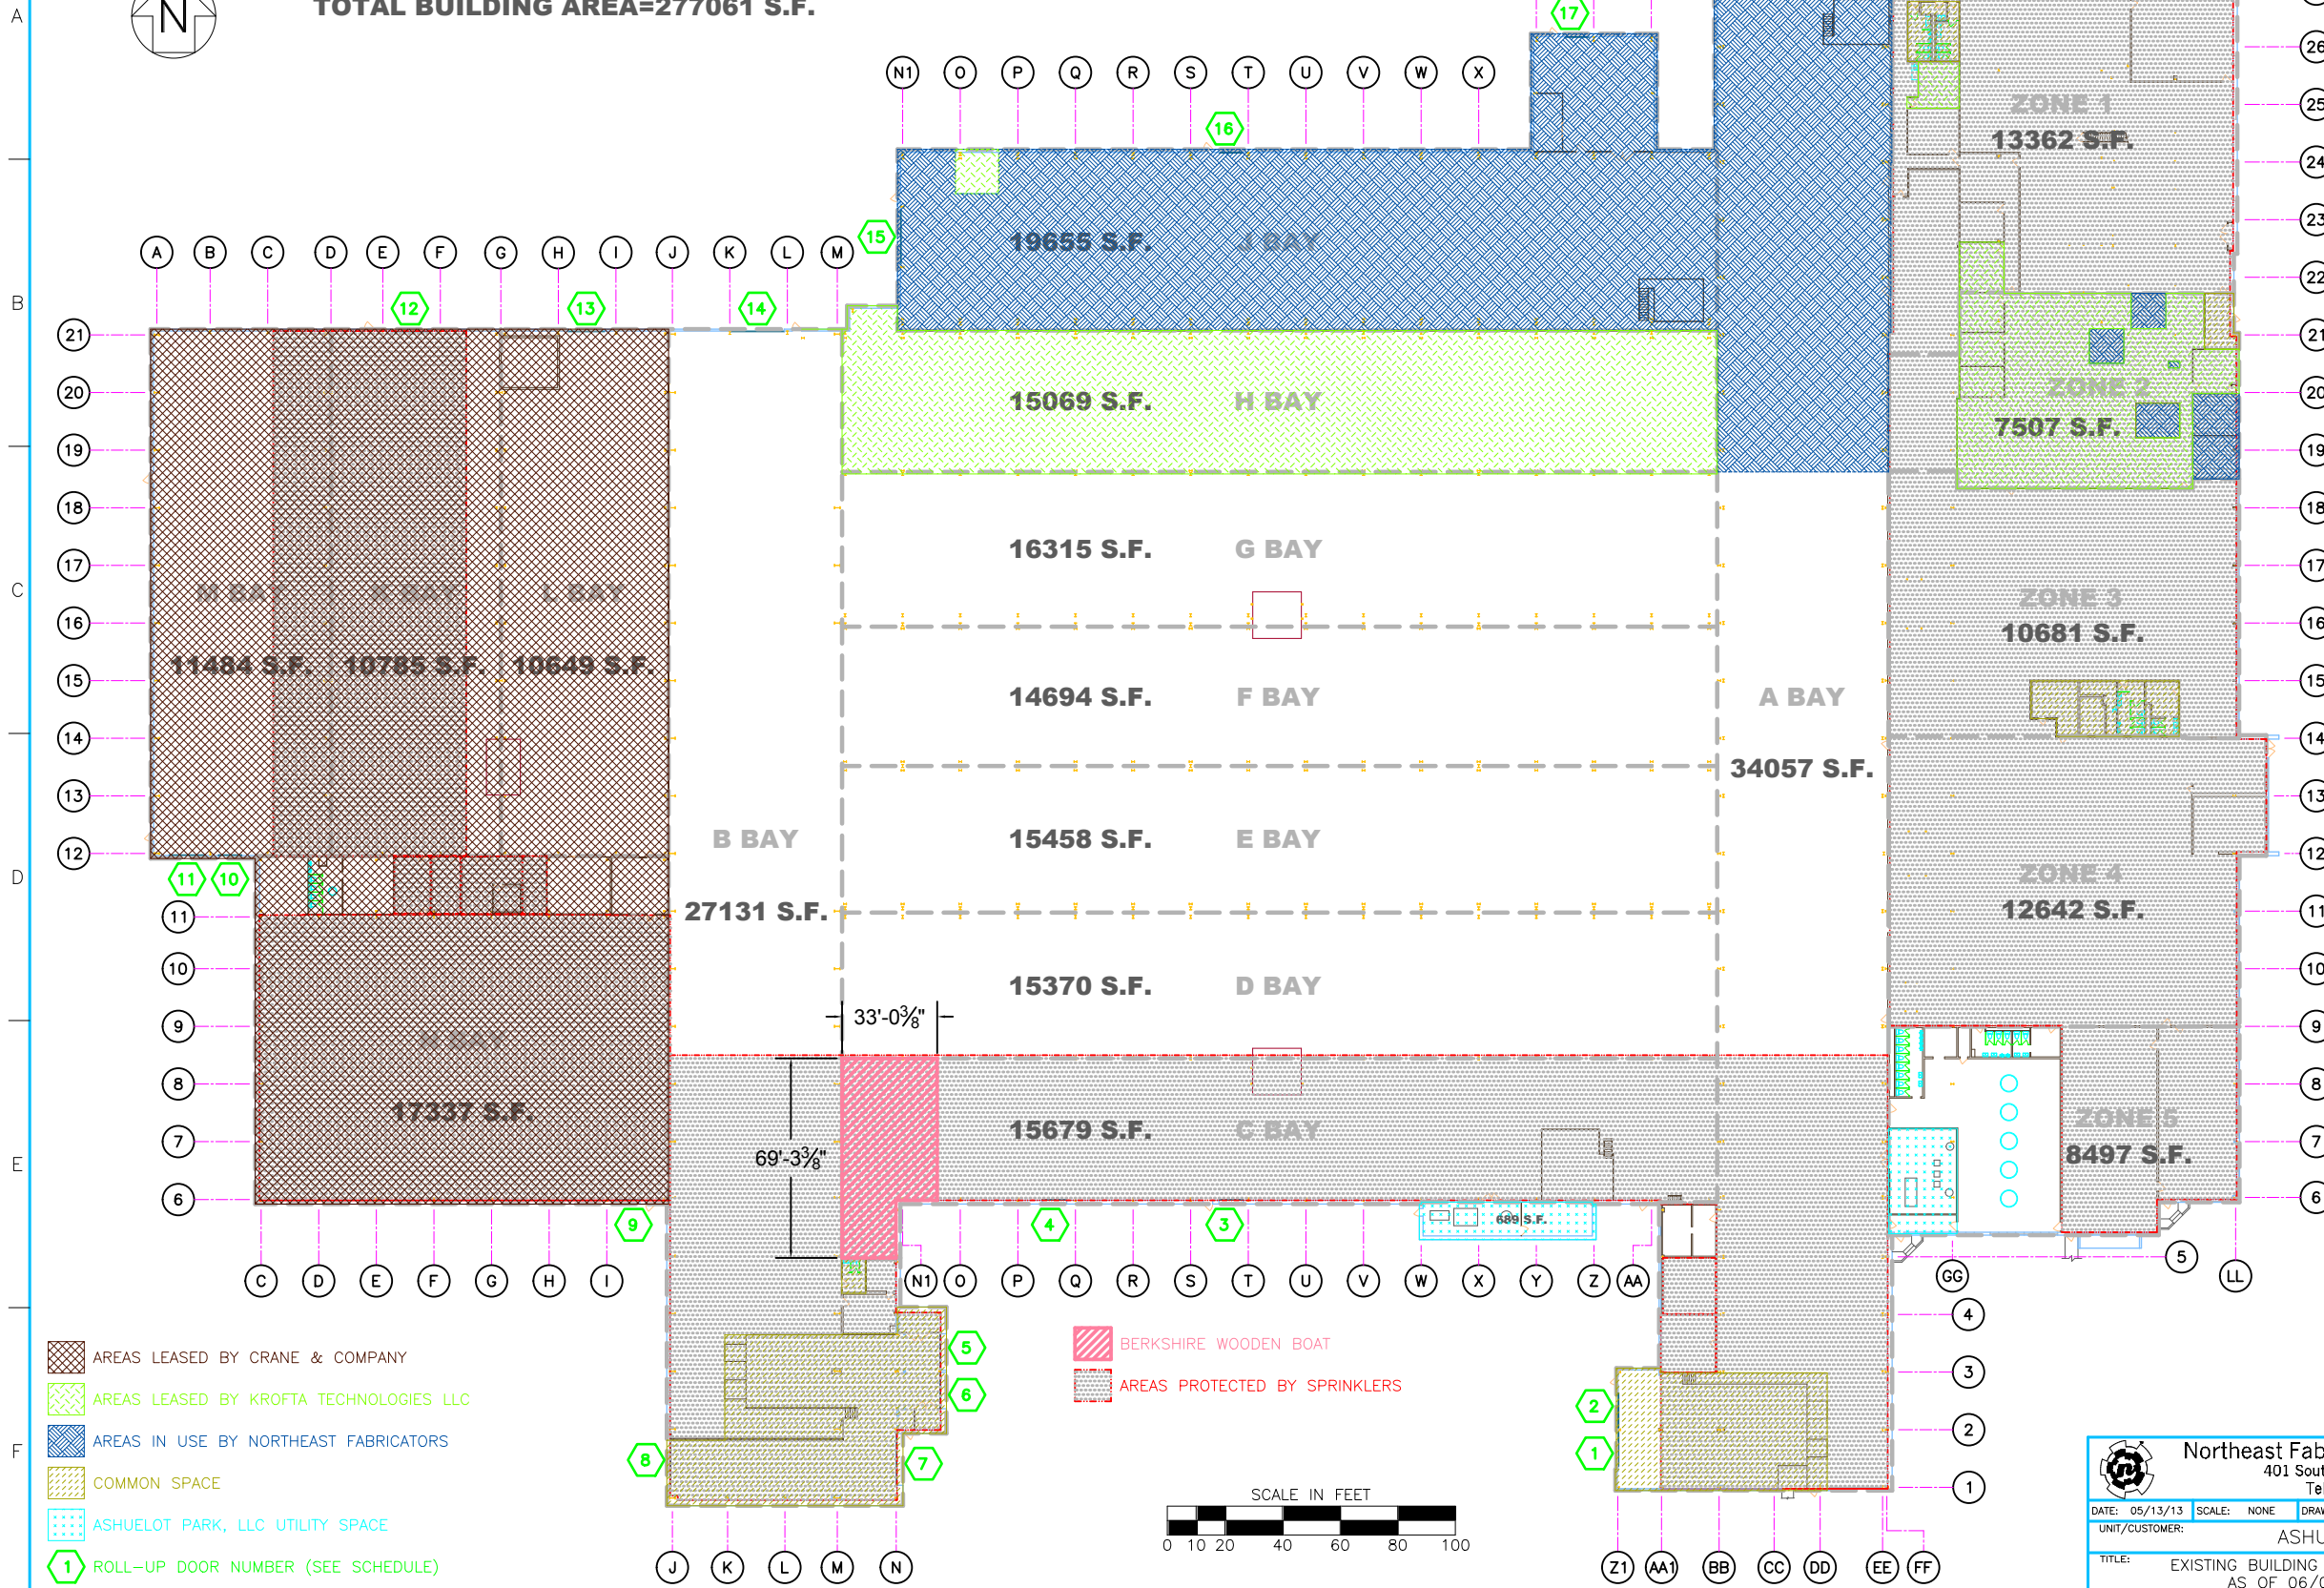

| ROLL-UP DOOR SCHEDULE | |
|-----------------------|---------------------------|
| 1 | 11'-11" WIDEx14'-8" HIGH |
| 2 | 11'-11" WIDEx14'-8" HIGH |
| 3 | 7'-11" WIDEx10'-6" HIGH |
| 4 | 7'-11" WIDEx7'-8" HIGH |
| 5 | 12'-0" WIDEx14'-6" HIGH |
| 6 | 12'-0" WIDEx14'-6" HIGH |
| 7 | 17'-3" WIDEx22'-10" HIGH |
| 8 | 17'-3" WIDEx22'-10" HIGH |
| 9 | 7'-11" WIDEx10'-11" HIGH |
| 10 | 7'-11" WIDEx8'-0" HIGH |
| 11 | 12'-0" WIDEx13'-11" HIGH |
| 12 | 12'-0" WIDEx13'-11" HIGH |
| 13 | 11'-11" WIDEx13'-11" HIGH |
| 14 | 17'-11" WIDEx20'-0" HIGH |
| 15 | 18'-0" WIDEx20'-0" HIGH |
| 16 | 8'-0" WIDEx10'-11" HIGH |
| 17 | 7'-11" WIDEx9'-11" HIGH |
| 18 | 11'-11" WIDEx12'-10" HIGH |

 

Northeast Fabricators & Mechanical Services, LLC
 401 South Street, P.O. Box 374, Dalton, MA 01227
 Tel: 413.442.6475 Fax: 413.442.8429

DATE: 05/13/13 SCALE: NONE DRAWN BY: PAW DESIGNED BY: N/A CHECKED BY: XXX APPROVED BY: XXX
 UNIT/CUSTOMER: ASHUELOT PARK - AP-1
 TITLE: EXISTING BUILDING FLOOR PLAN AS OF 06/01/13 DRAWING NUMBER: 091863-01 REV: .